




BUILDING DRAWING – 2

Plan of a One Storied Building

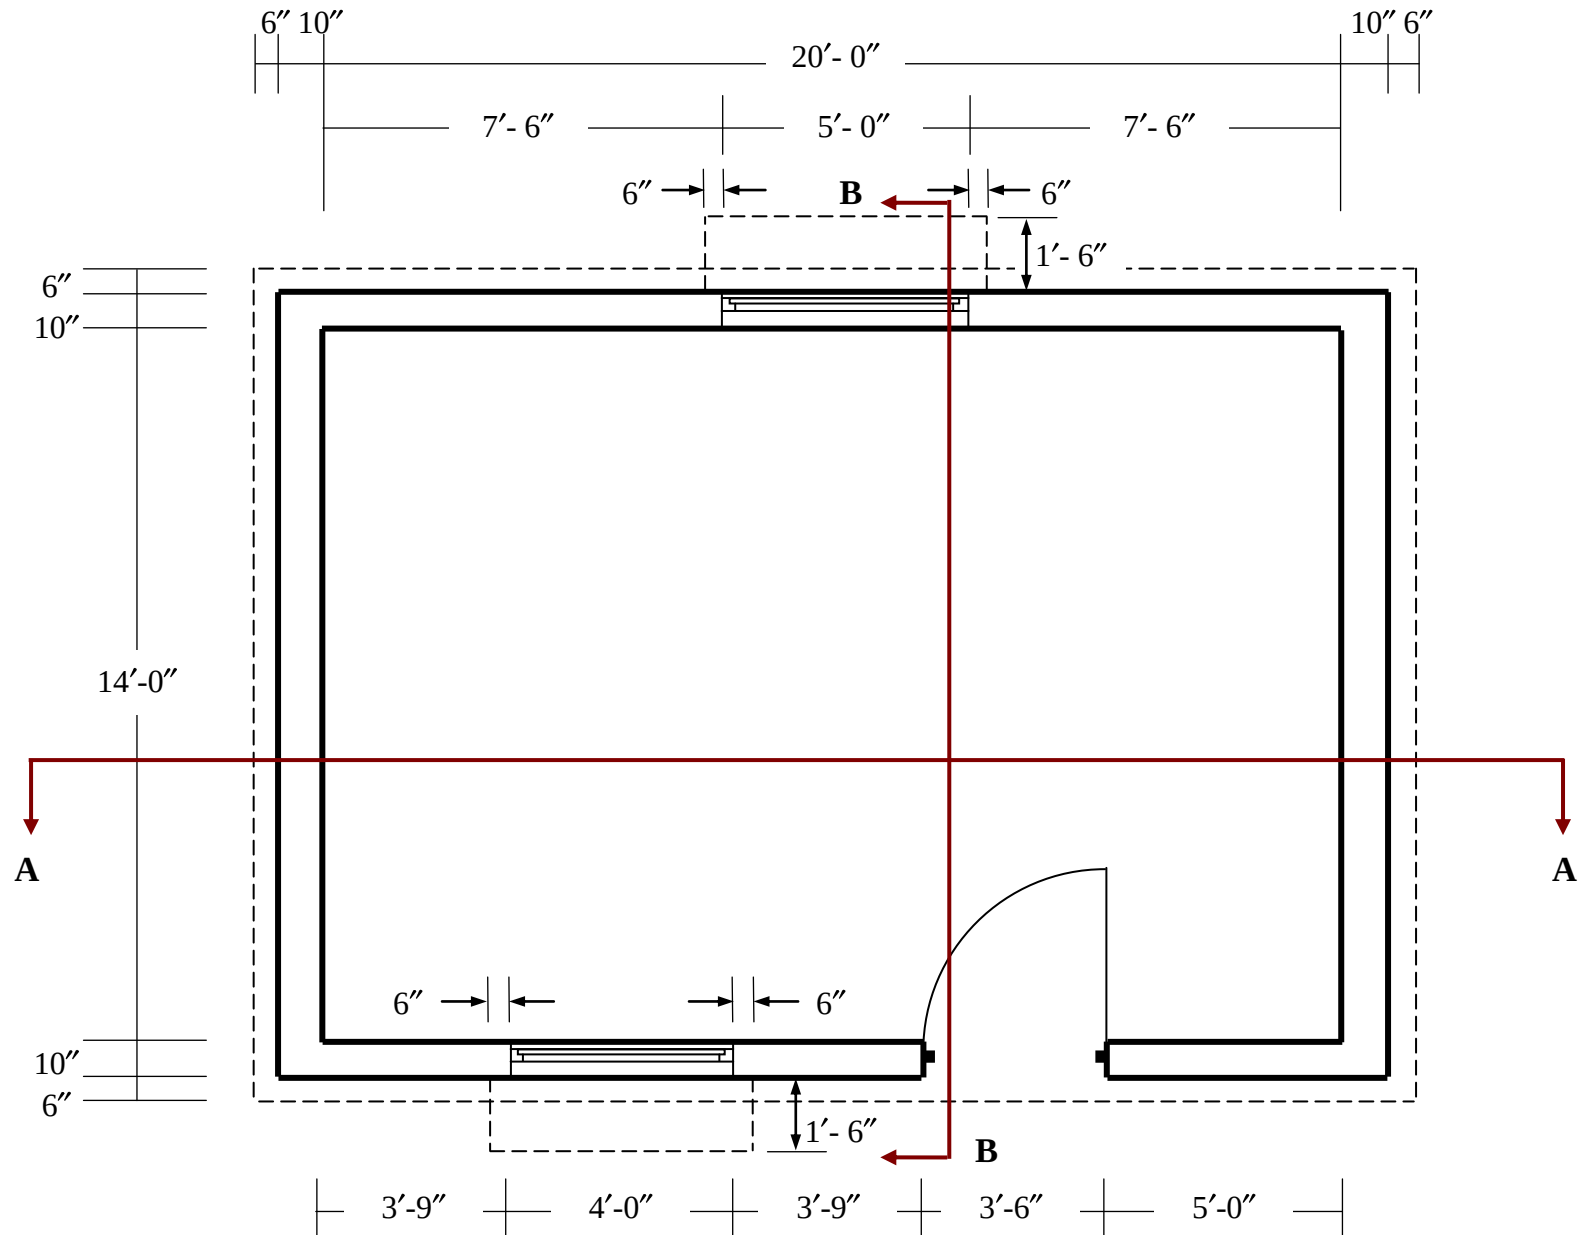


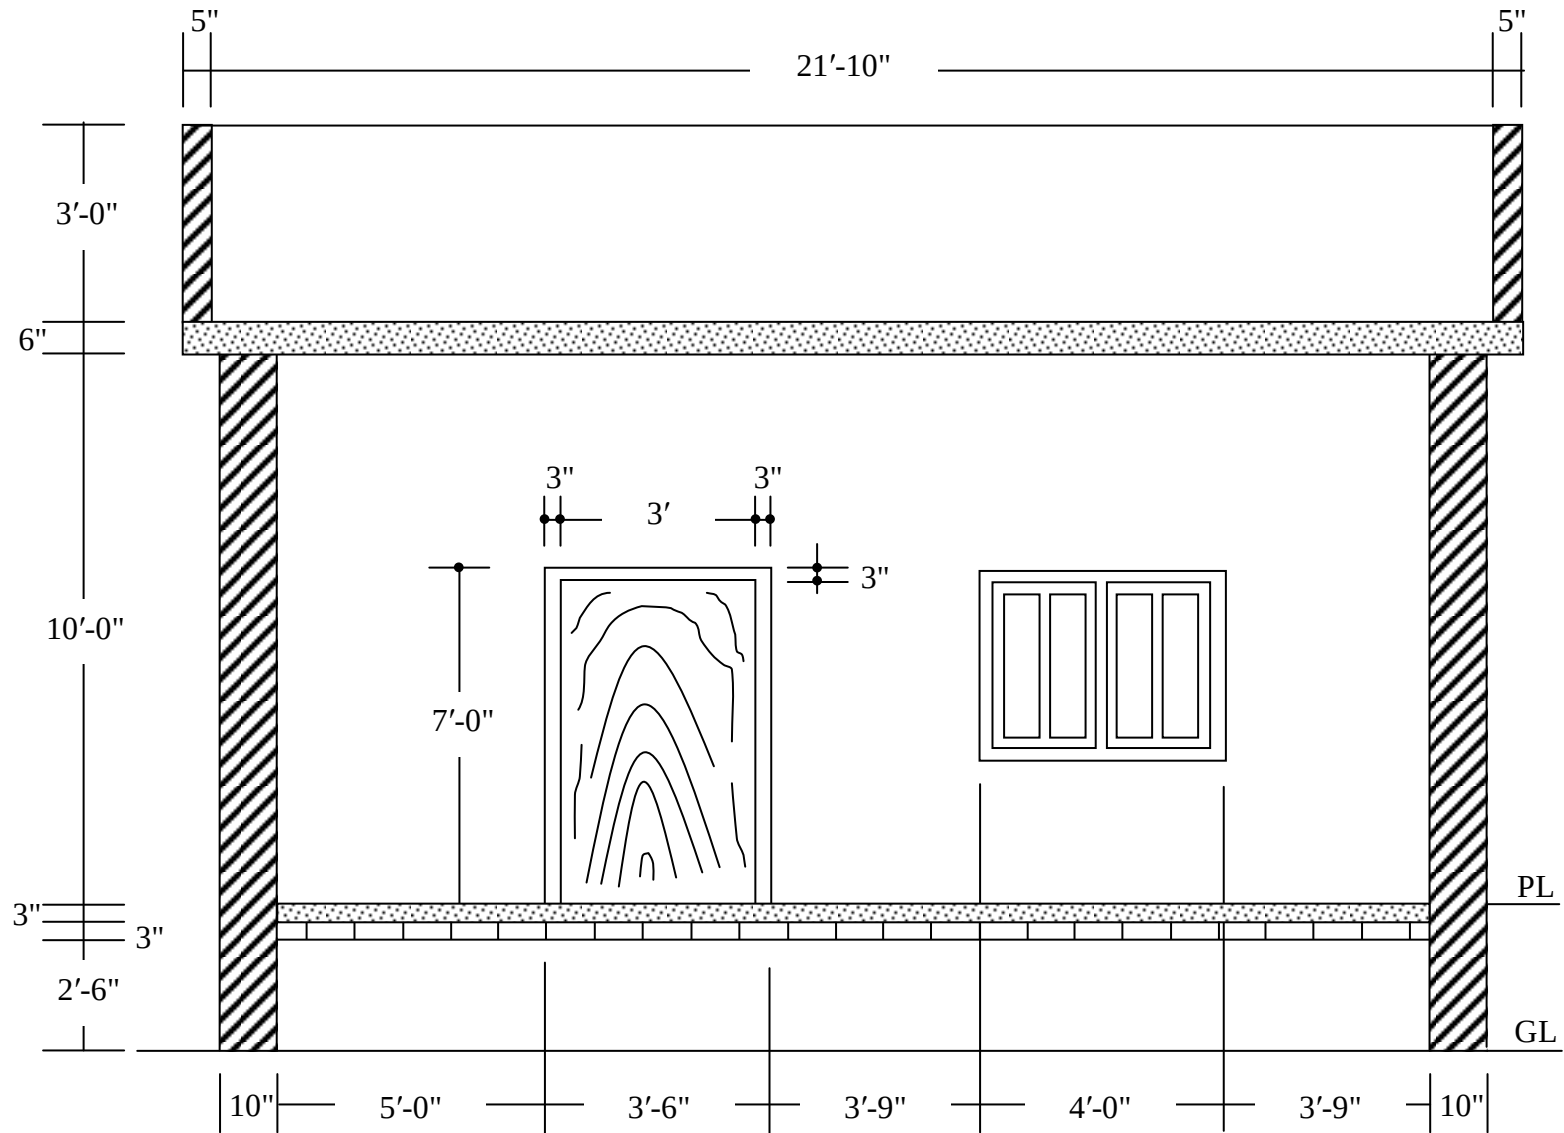


SECTION A-A

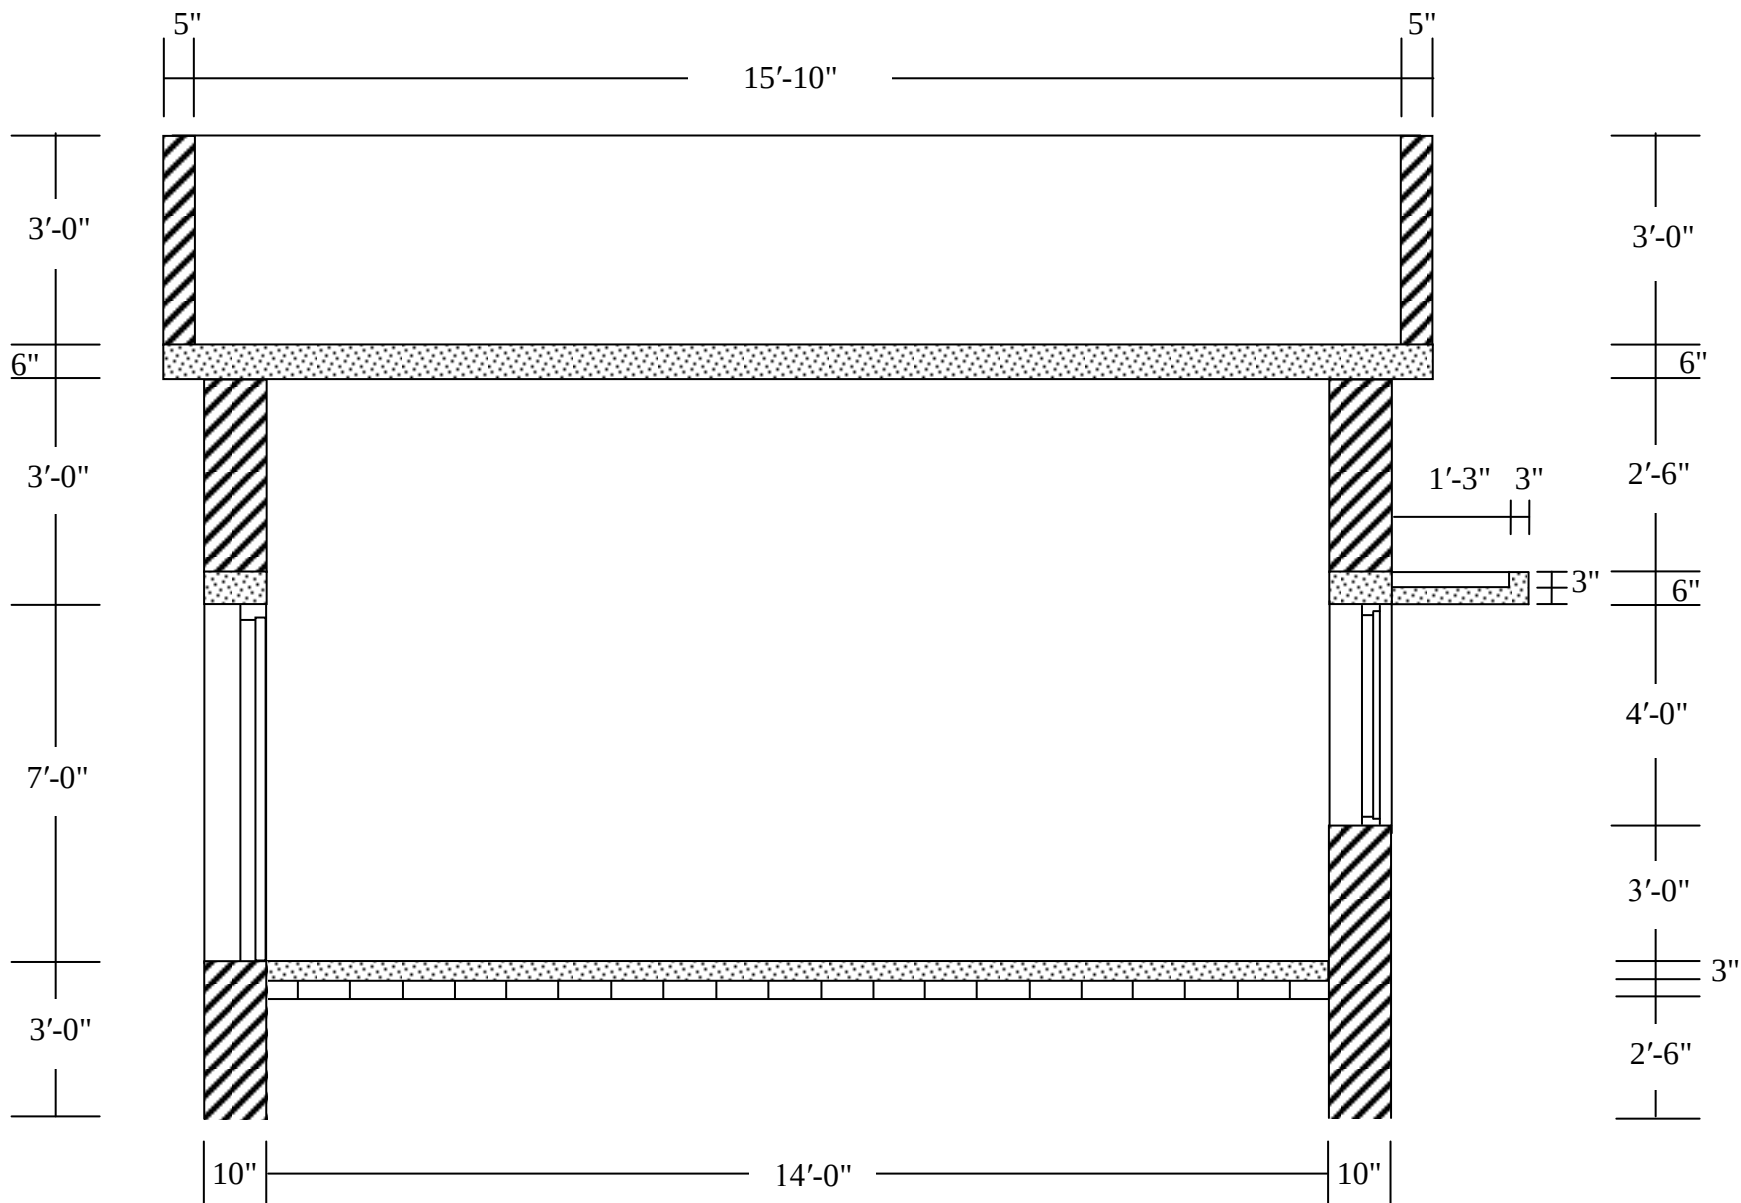

SECTION B-B

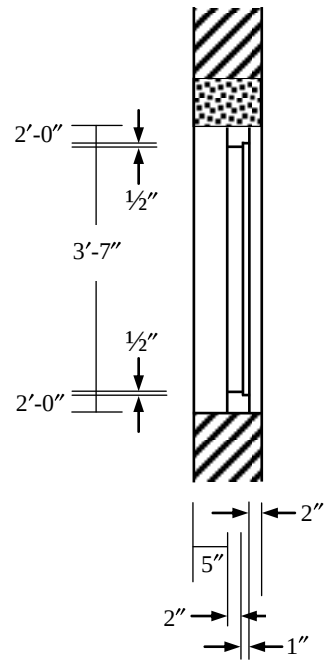

WINDOW SECTION

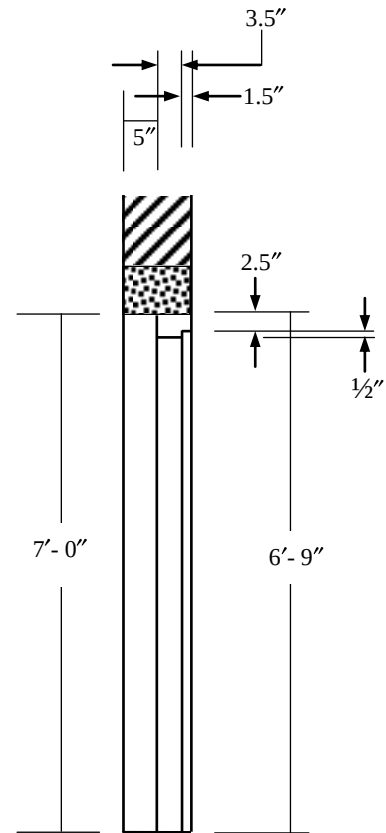

DOOR SECTION