

# CE 100: CIVIL ENGINEERING DRAWING




## BUILDING DRAWING - 3

Shaika Sharkia


Lecturer, Department of Civil Engineering  
University of Asia Pacific (UAP), Dhaka

# CHAPTER – 9

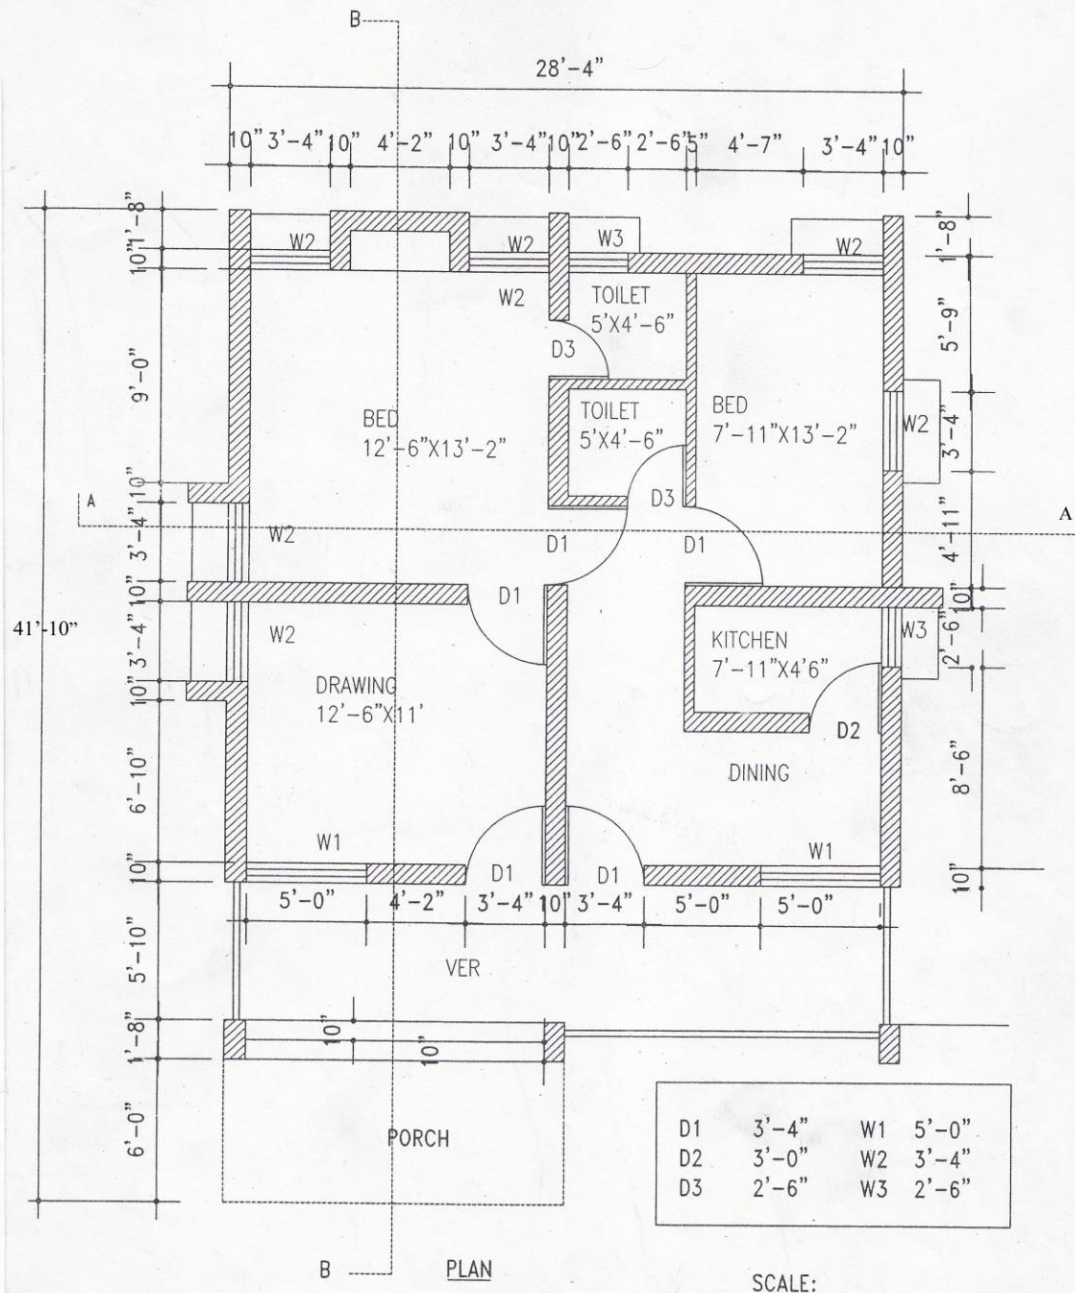

Plan of a One Storey Building

# Front Elevation of a One Story Building

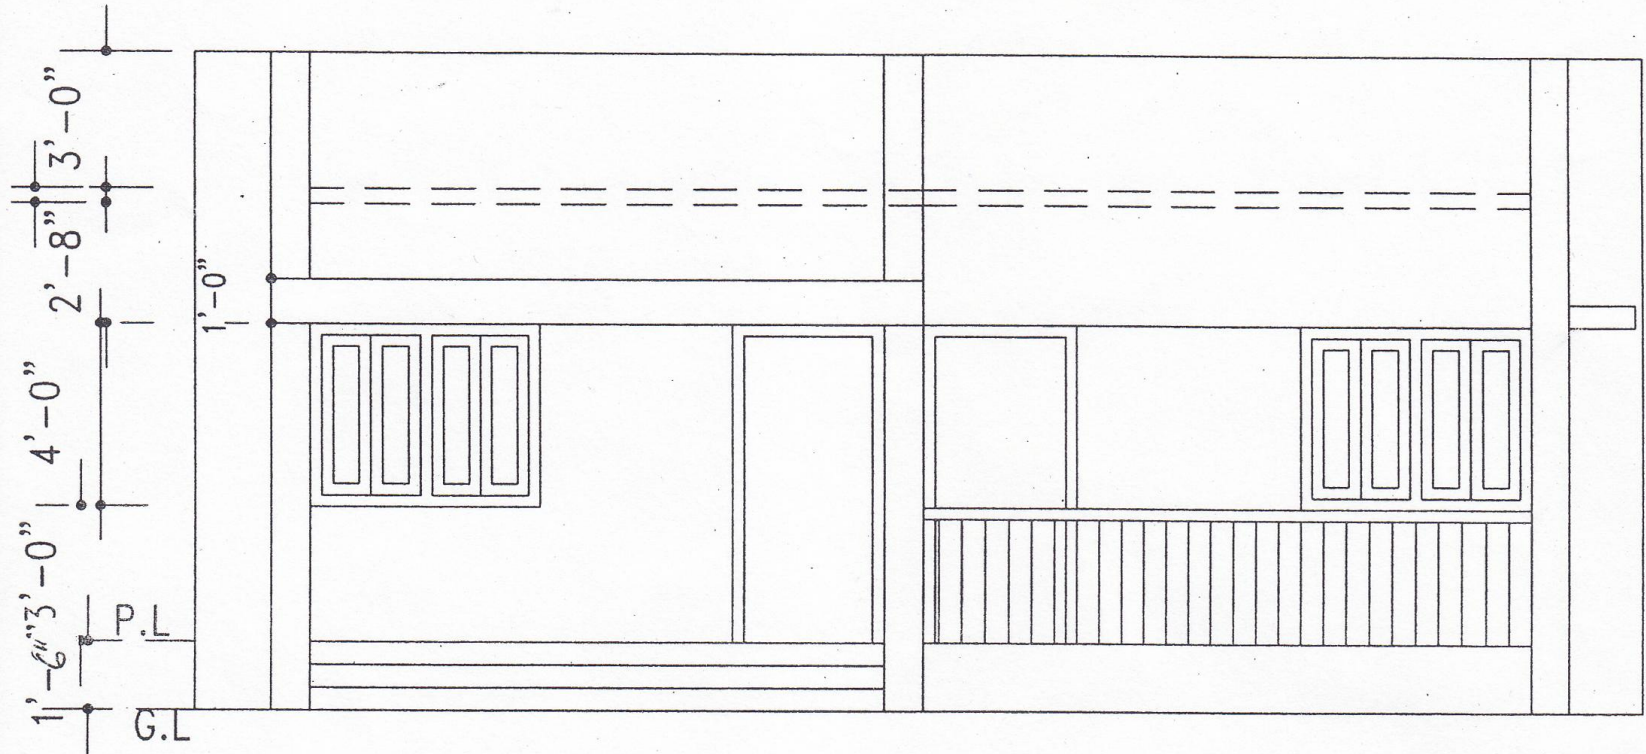


FRONT ELEVATION

SCALE:




# Back Elevation of a One Story Building

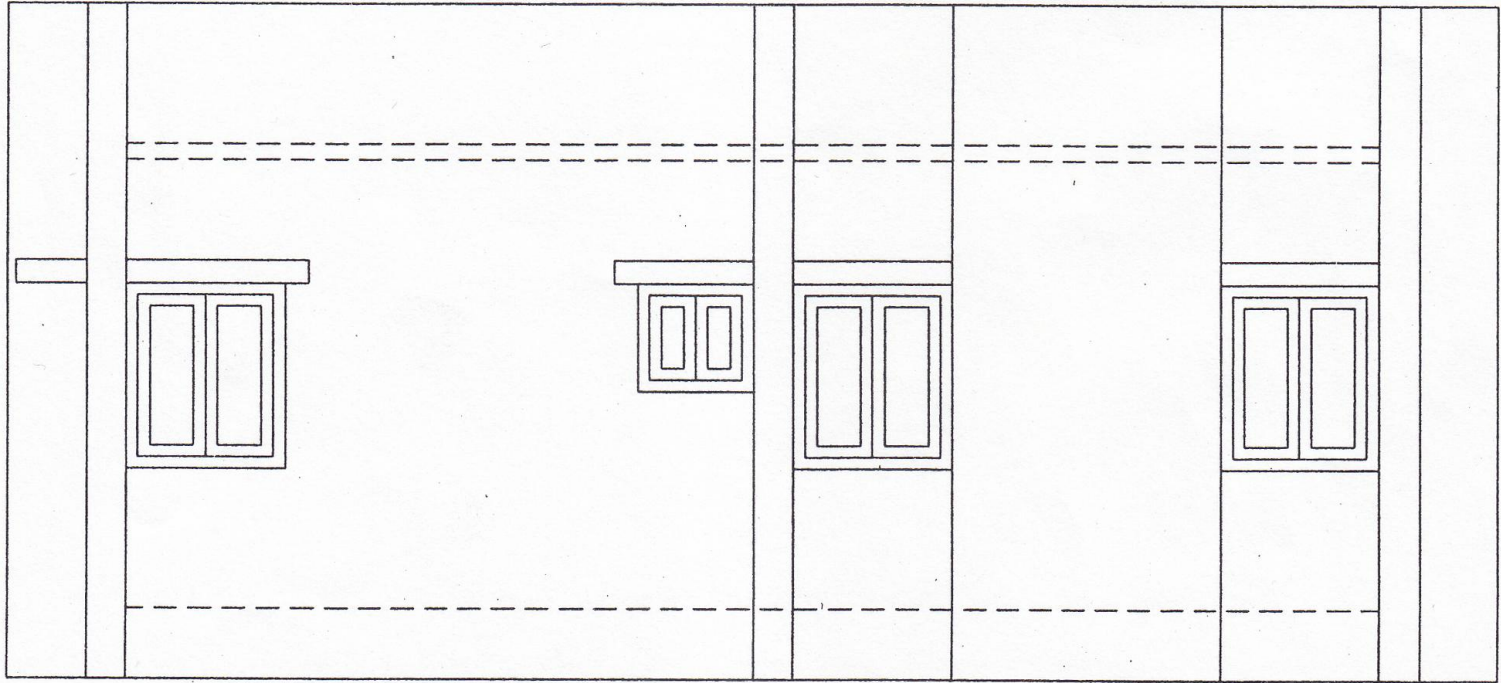

BACK ELEVATION

SCALE:


# Left Elevation of a One Story Building

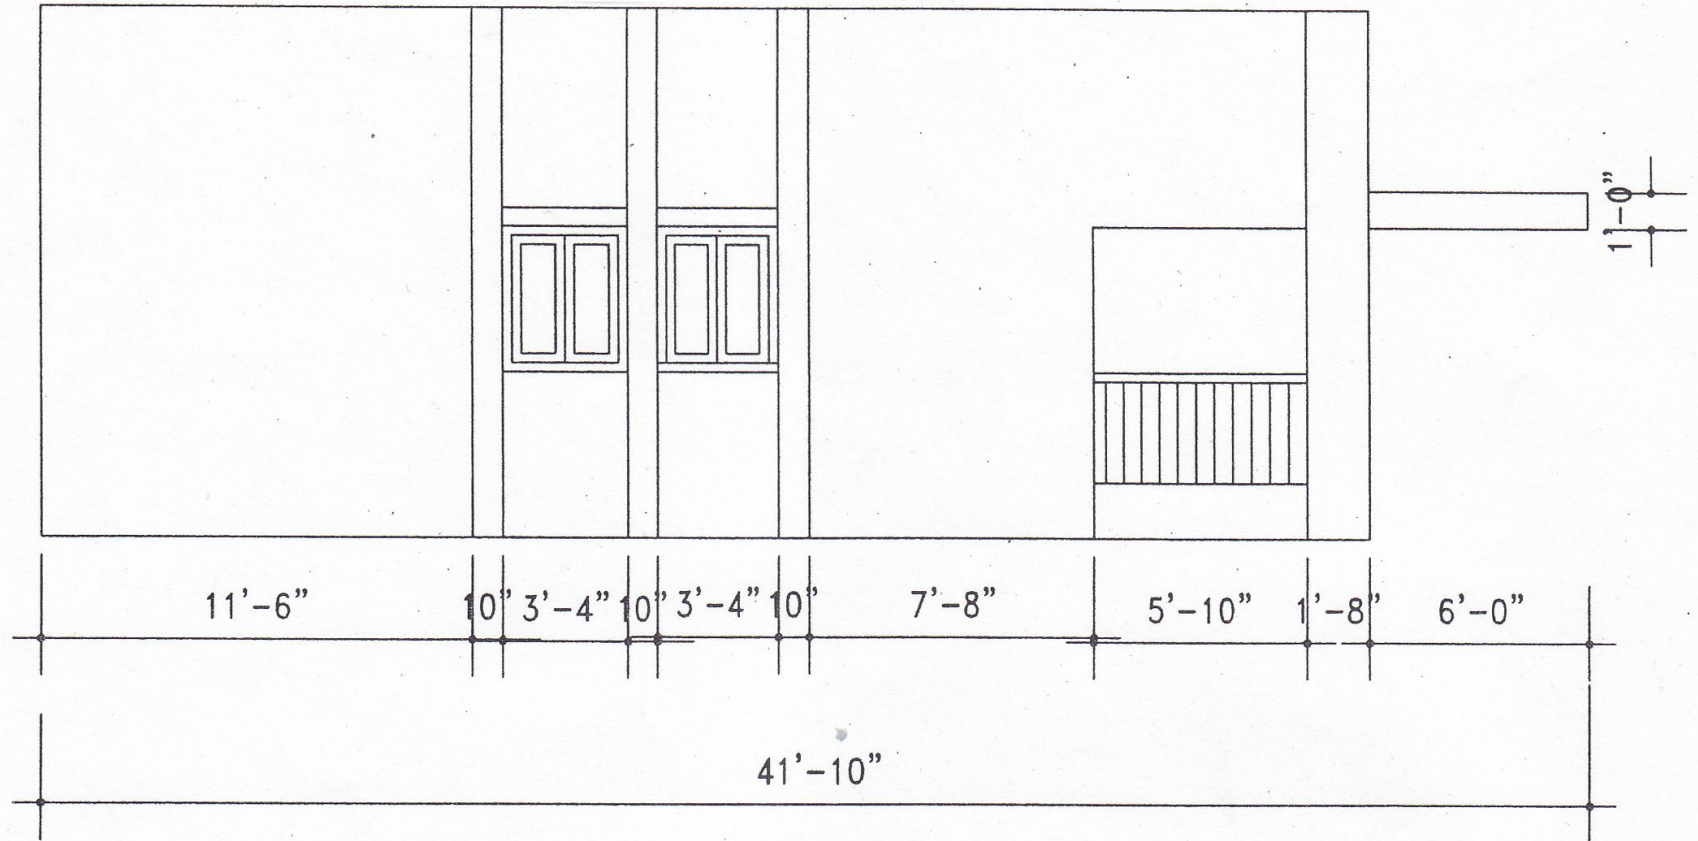

LEFT ELEVATION


SCALE:

# Right Elevation of a One Story Building

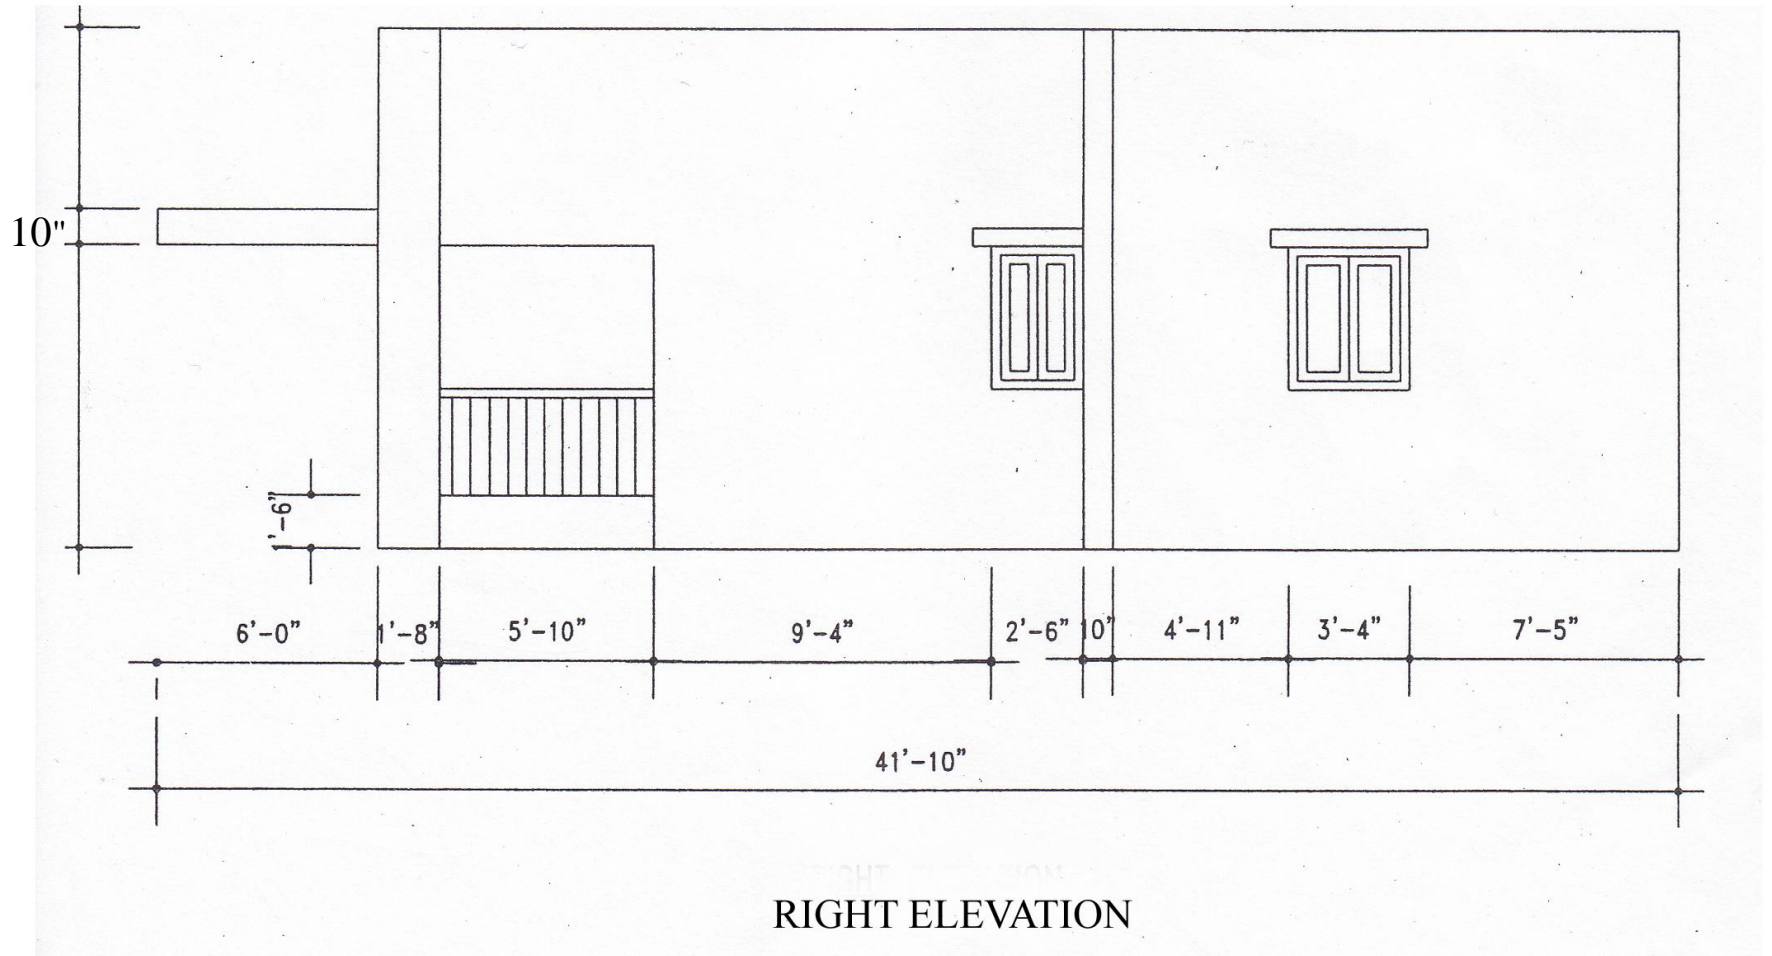



# Section: A-A

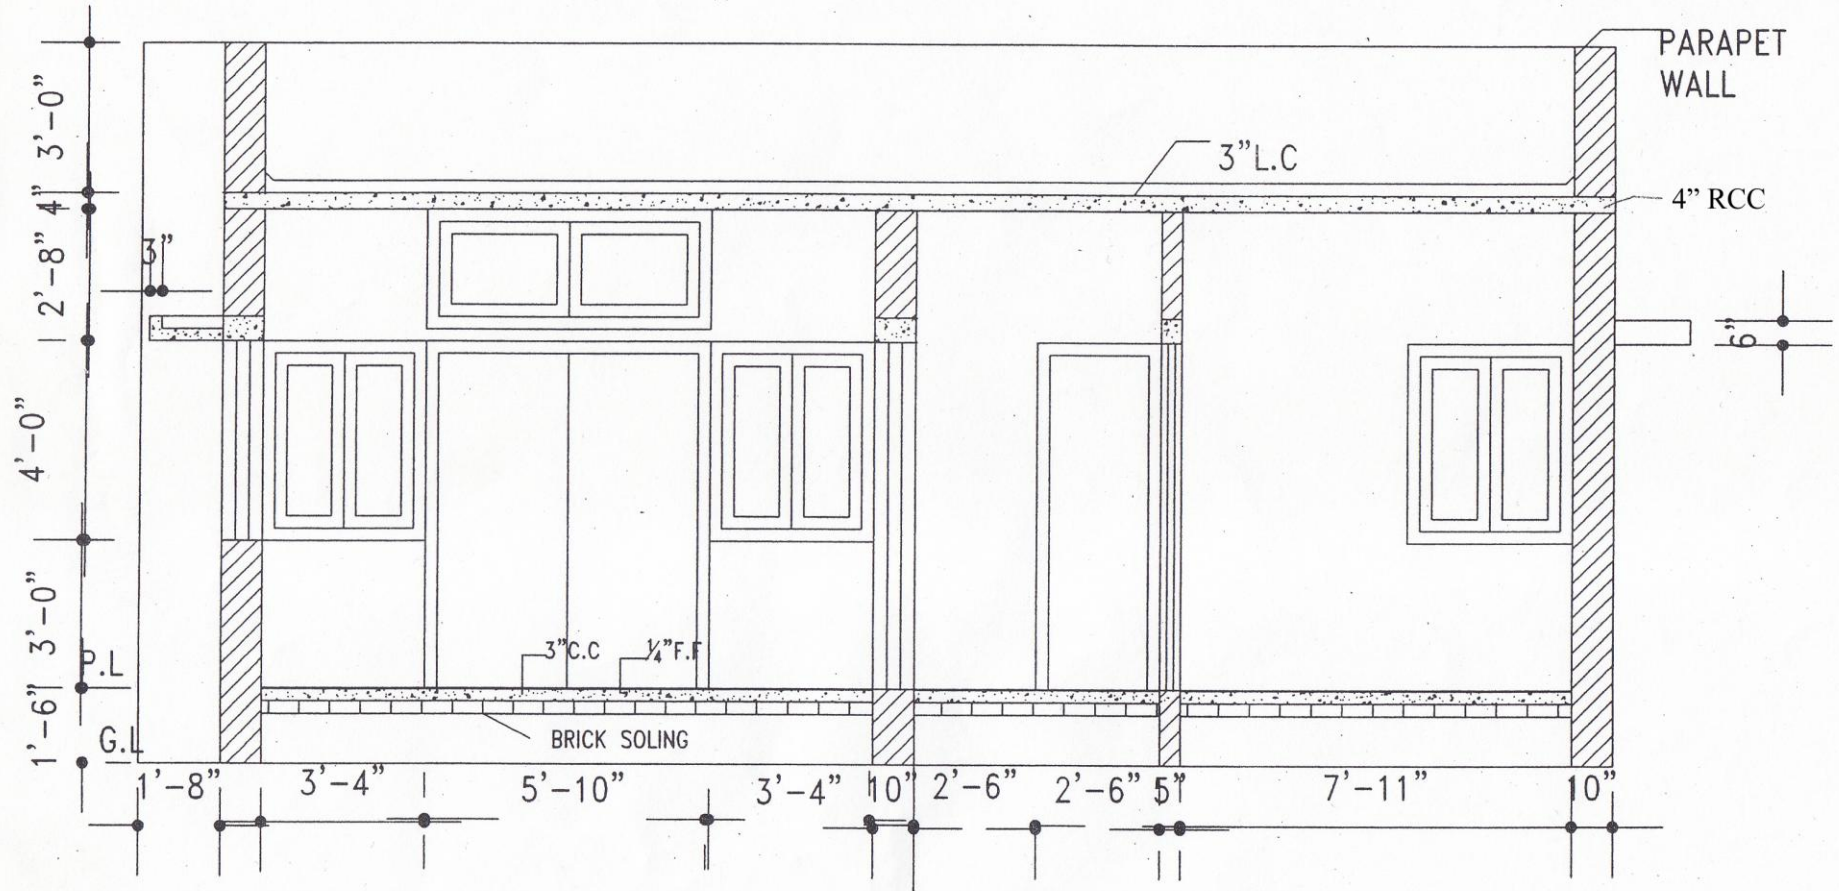


SEC:AA

SCALE:



## Section: B-B

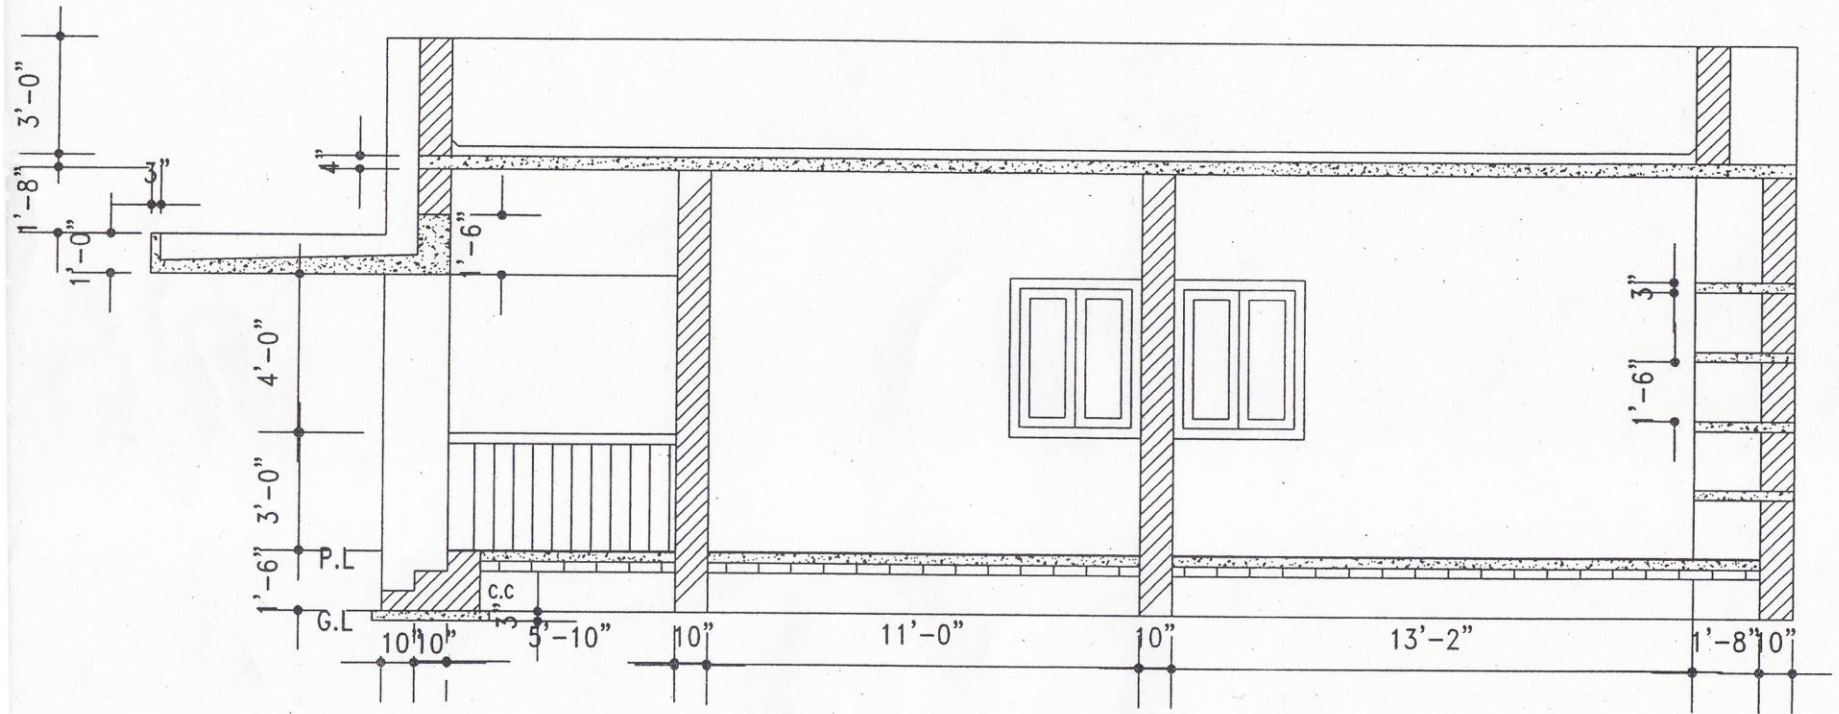

SEC: BB

SCALE:

# Thank You

